



E1

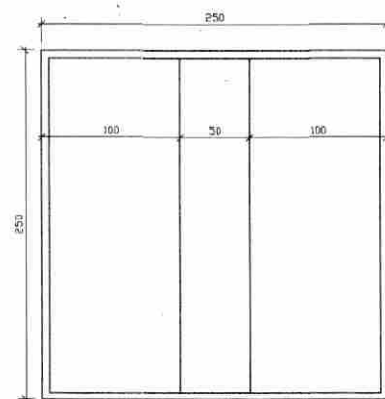


Janela : Vidro Cristal (transparente)

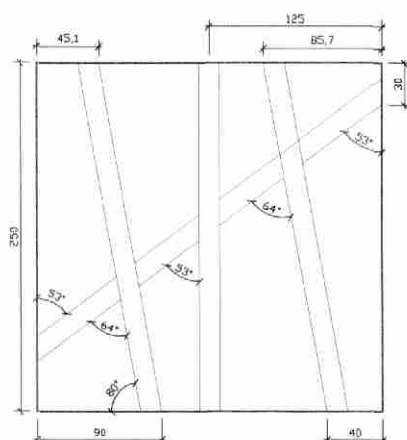


Estrutura colorida janela , pilares 10 x 15 cm


E2

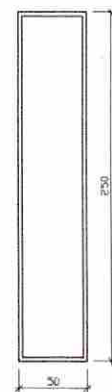

E3

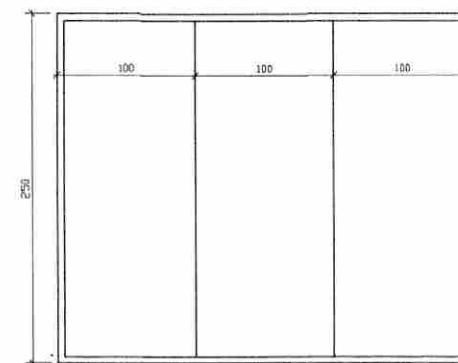


Vidro Cristal (transparente)


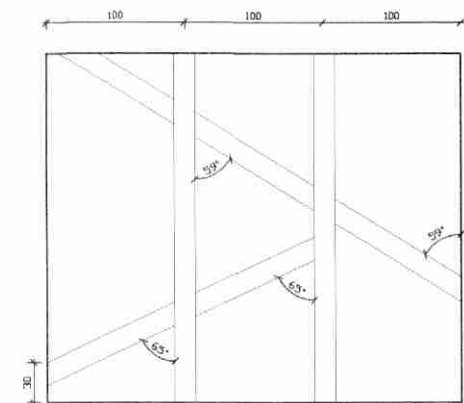


Estrutura colorida janela , pilares 10 x 15 cm


E4

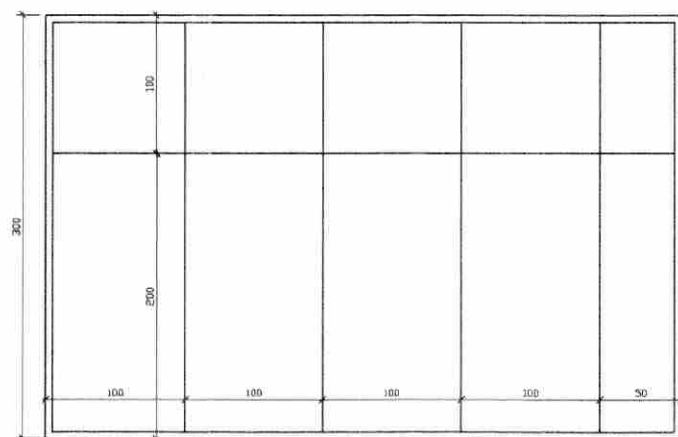


E5

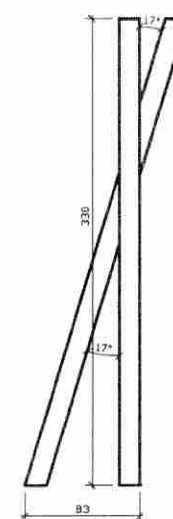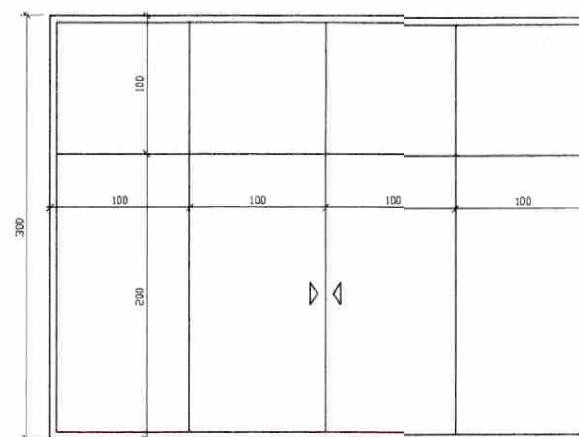


P1

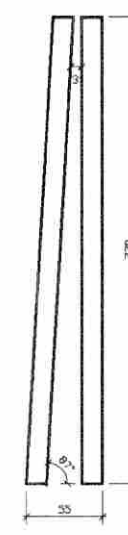

vista frontal

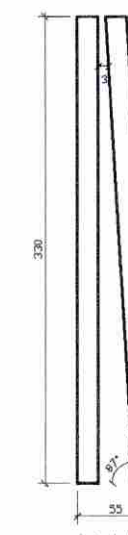


vista lateral

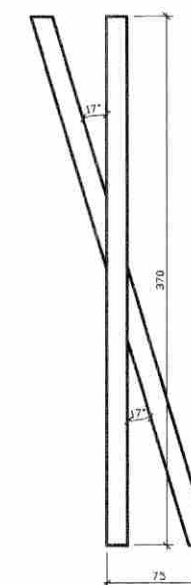


P3


E6

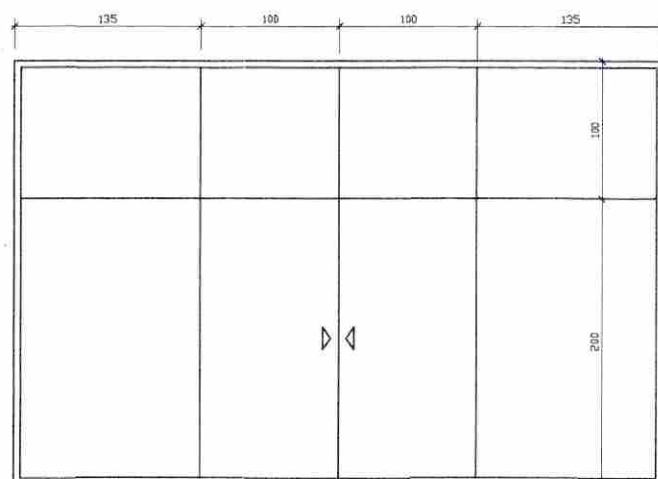

Vidro Cristal (transparente)

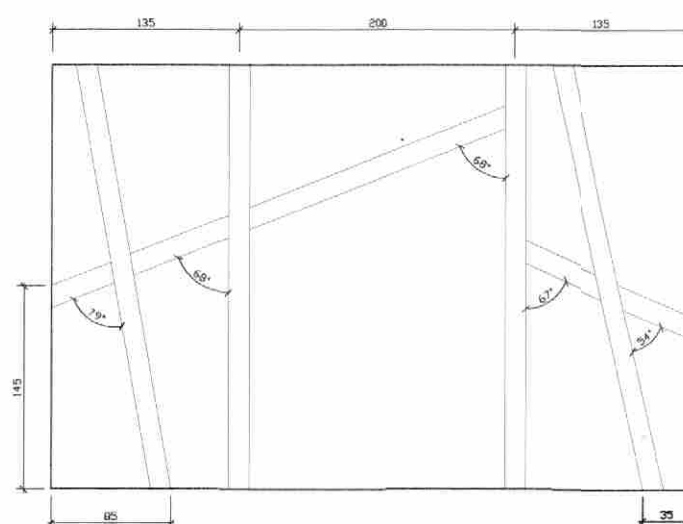

Estrutura colorida janela , pilares 10 x 15 cm

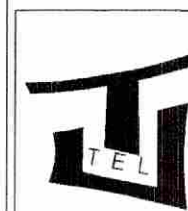

CREA RS 129.153
CREA SC 112.692-1

RESPONSABILIDADE

THALENTOS ENGENHARIA LTDA

MATRIZ : Av Borges de Medeiros, 3200/1602 - Praia de Belas - Porto Alegre RS CEP 90110-150
ESCRITORIO: Av. Assis Brasil Nº 3532 Sala 516 -Lindoia - Porto Alegre RS CEP 91010-003
Fone: (51)3519-5083-(51)33645083 - Fax(51) 3364-5083-Celular (51)84245083 (51)99845083
Site: www.thalentos.eng.br - email: thalentos@thalentos.eng.br

PROJETO Nº 293/2012

DESENHO ANNA JULIA

ESCALA 1/50